


NOTES:

1. All dimensions are in Feet/inches.
2. Dimensions to be strictly followed.
3. This drawing shall be read in conjunction with relevant architectural, structural, and services drawings
4. Any discrepancy between the architectural/ structural or services drawings must be brought to attention of Architect

NOTES:

RISER-6.6"
TREAD-10"
STEP-19

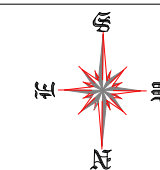

CLIENT :-

MR_Jay Prakash

DRAWN:	CHECKED:	DATE:	REVISION:
MN	sk	24/09/2024	A

PROJECT NAME:
PROPOSED RESIDENTIAL BUILDING

DRAWING TITLE:
FLOOR PLAN


SCALE:	SHEET SIZE:	SHEET NO.:
N.T.S	A3	A-01

PROJECT NO:	STATUS:
-	PLANNING

DRAWING NO:
R-01



ROAD
GROUND FLOOR PLAN
FLOOR HT. 10'-11"
NORTH FACING 29'X 50'

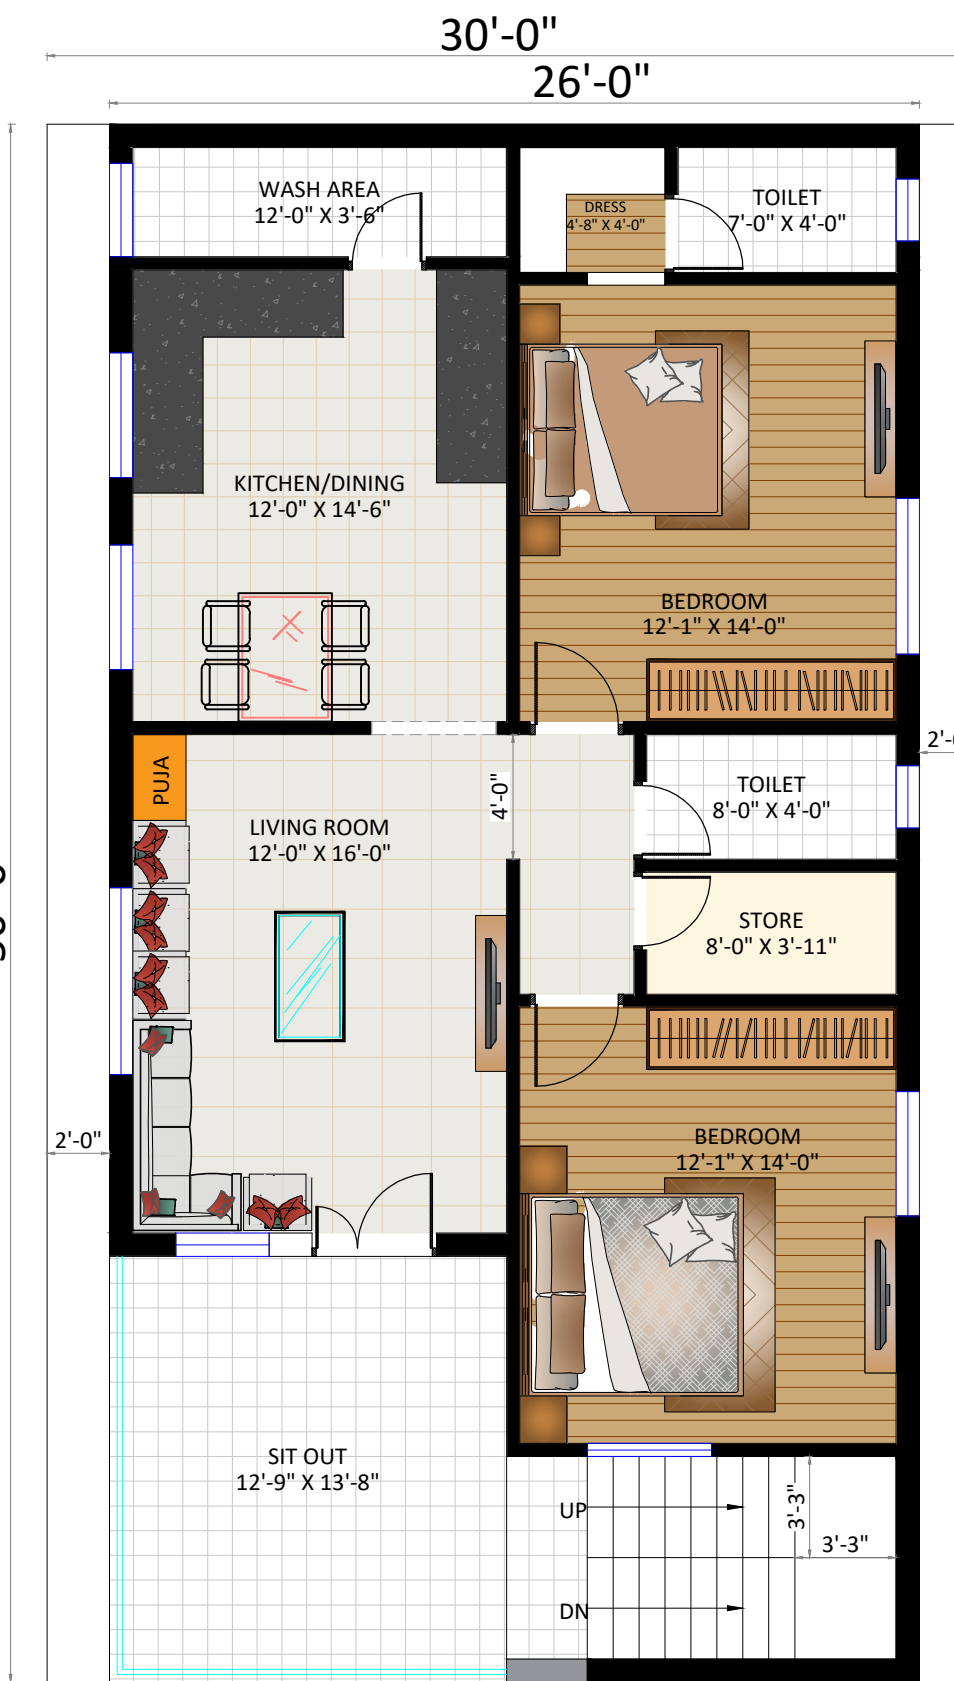

ROAD
FIRST FLOOR PLAN
FLOOR HT. 10'-11"
NORTH FACING 29'X 50'